


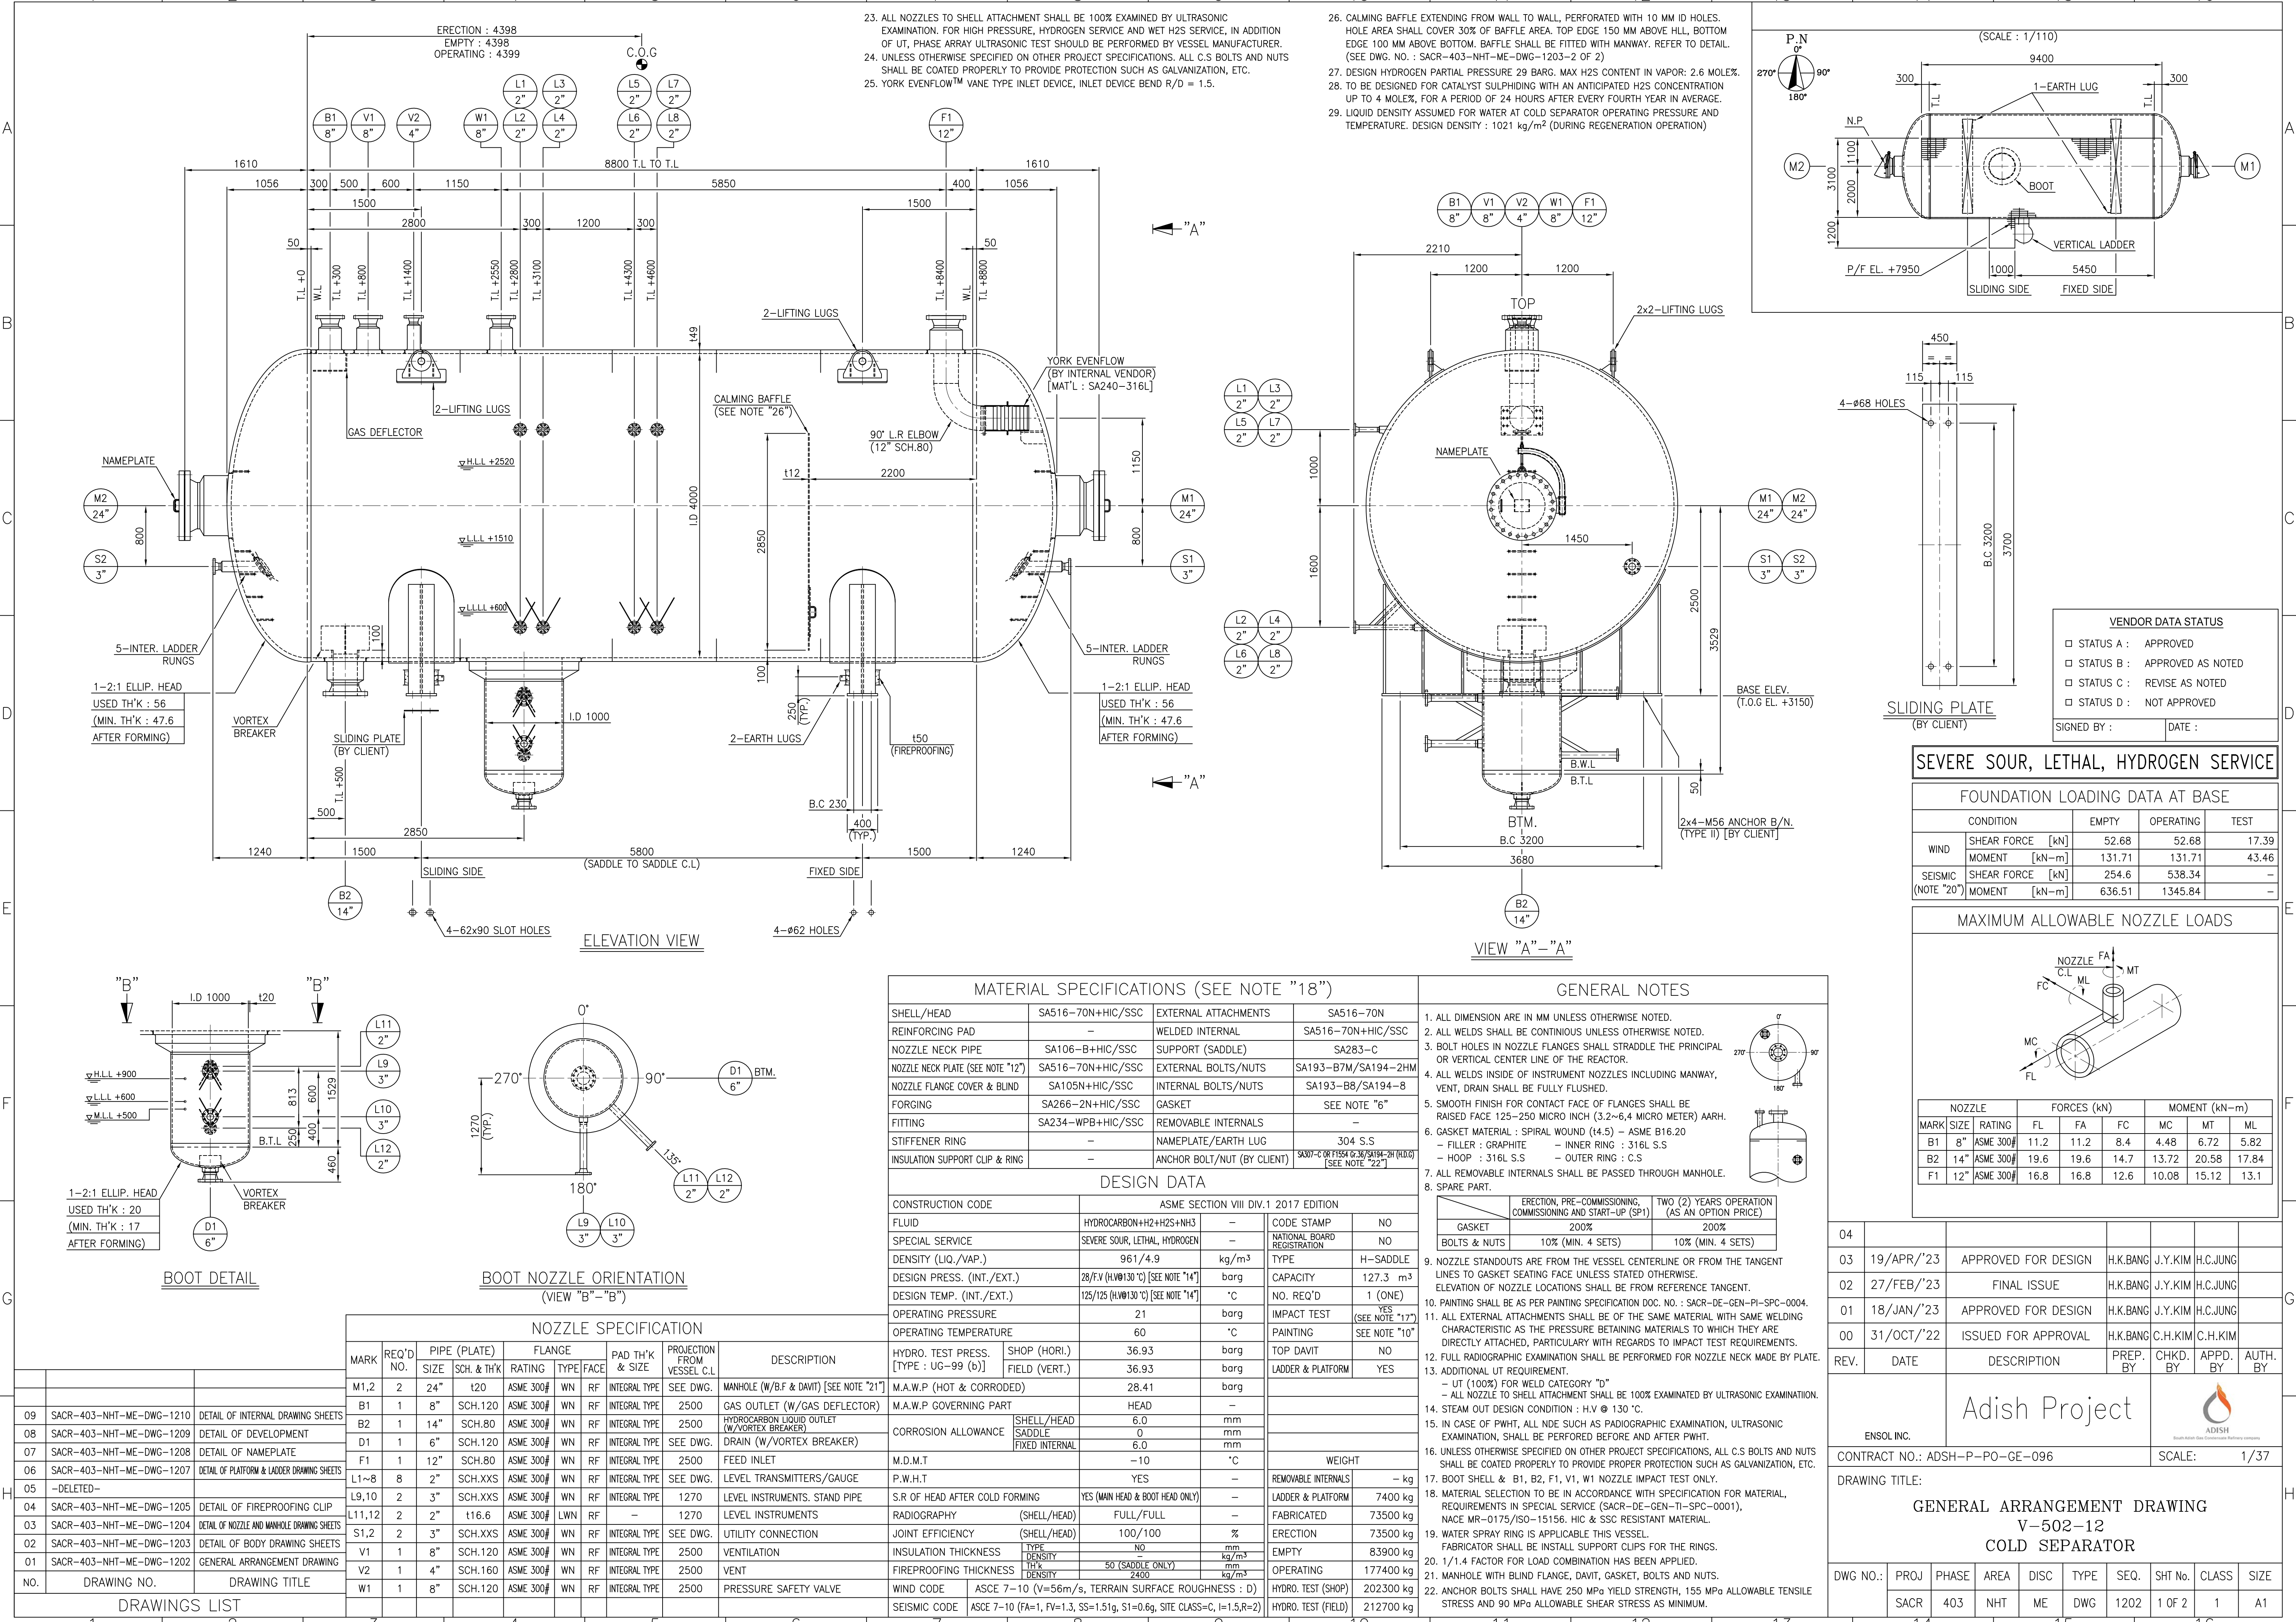

SEVERE SOUR, LETHAL, HYDROGEN SERVICE

Table with 4 columns: CONDITION, EMPTY, OPERATING, TEST. Rows include WIND (SHEAR FORCE, MOMENT) and SEISMIC (SHEAR FORCE, MOMENT).

MAXIMUM ALLOWABLE NOZZLE LOADS

Table with 7 columns: MARK, SIZE, RATING, FL, FA, FC, MC, MT, ML. Rows include nozzle specifications B1, B2, and F1.

Table with 6 columns: REV., DATE, DESCRIPTION, PREP. BY, CHKD. BY, APPD. BY, AUTH. BY. Rows include revision history for design and approval.

Adish Project



ENSOL INC. CONTRACT NO.: ADSH-P-PO-GE-096 SCALE: 1/37


DRAWING TITLE:

GENERAL ARRANGEMENT DRAWING V-502-12 COLD SEPARATOR

Table with 8 columns: DWG NO., PROJ, PHASE, AREA, DISC, TYPE, SEQ, SHT No., CLASS, SIZE. Row includes project details for SACR 403 NHT ME DWG 1202.



MARK NO.	"a"	"b"
SECTION "B"	415.6	(5)
SECTION "C"	547.6	(6)
SECTION "D"	848.4	(7)

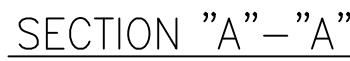

SUB TOTAL : 4487 KG

PLEASE SPECIFY
PAD THK.

<u>VENDOR DATA STATUS</u>	
☐ STATUS A :	APPROVED
☐ STATUS B :	APPROVED AS NOTED
☐ STATUS C :	REVISE AS NOTED
☐ STATUS D :	NOT APPROVED
SIGNED BY :	DATE :

SEVERE SOUR, LETHAL, HYDROGEN SERVICE

04									
03	19/APR/'23	APPROVED FOR DESIGN	H.K.BANG	J.Y.KIM	H.C.JUNG				
02	27/FEB/'23	FINAL ISSUE	H.K.BANG	J.Y.KIM	H.C.JUNG				
01	18/JAN/'23	APPROVED FOR DESIGN	H.K.BANG	J.Y.KIM	H.C.JUNG				
00	31/OCT/'22	ISSUED FOR APPROVAL	H.K.BANG	C.H.KIM	C.H.KIM				
REV.	DATE	DESCRIPTION	PREP. BY	CHKD. BY	APPD. BY	AUTH. BY			
		Adish Project				 ADISH South Korea Gas Conversion Industry company			
ENSOL INC.									
CONTRACT NO.: ADSH-P-PO-GE-096						SCALE:		N/S	
DRAWING TITLE: GENERAL ARRANGEMENT DRAWING V-502-12 COLD SEPARATOR									
DWG No.:	PROJ	PHASE	AREA	DISC	TYPE	SEQ.	SHT No.	CLASS	SIZE
	SACR	403	NHT	ME	DWG	1202	2 OF 2	1	A1