


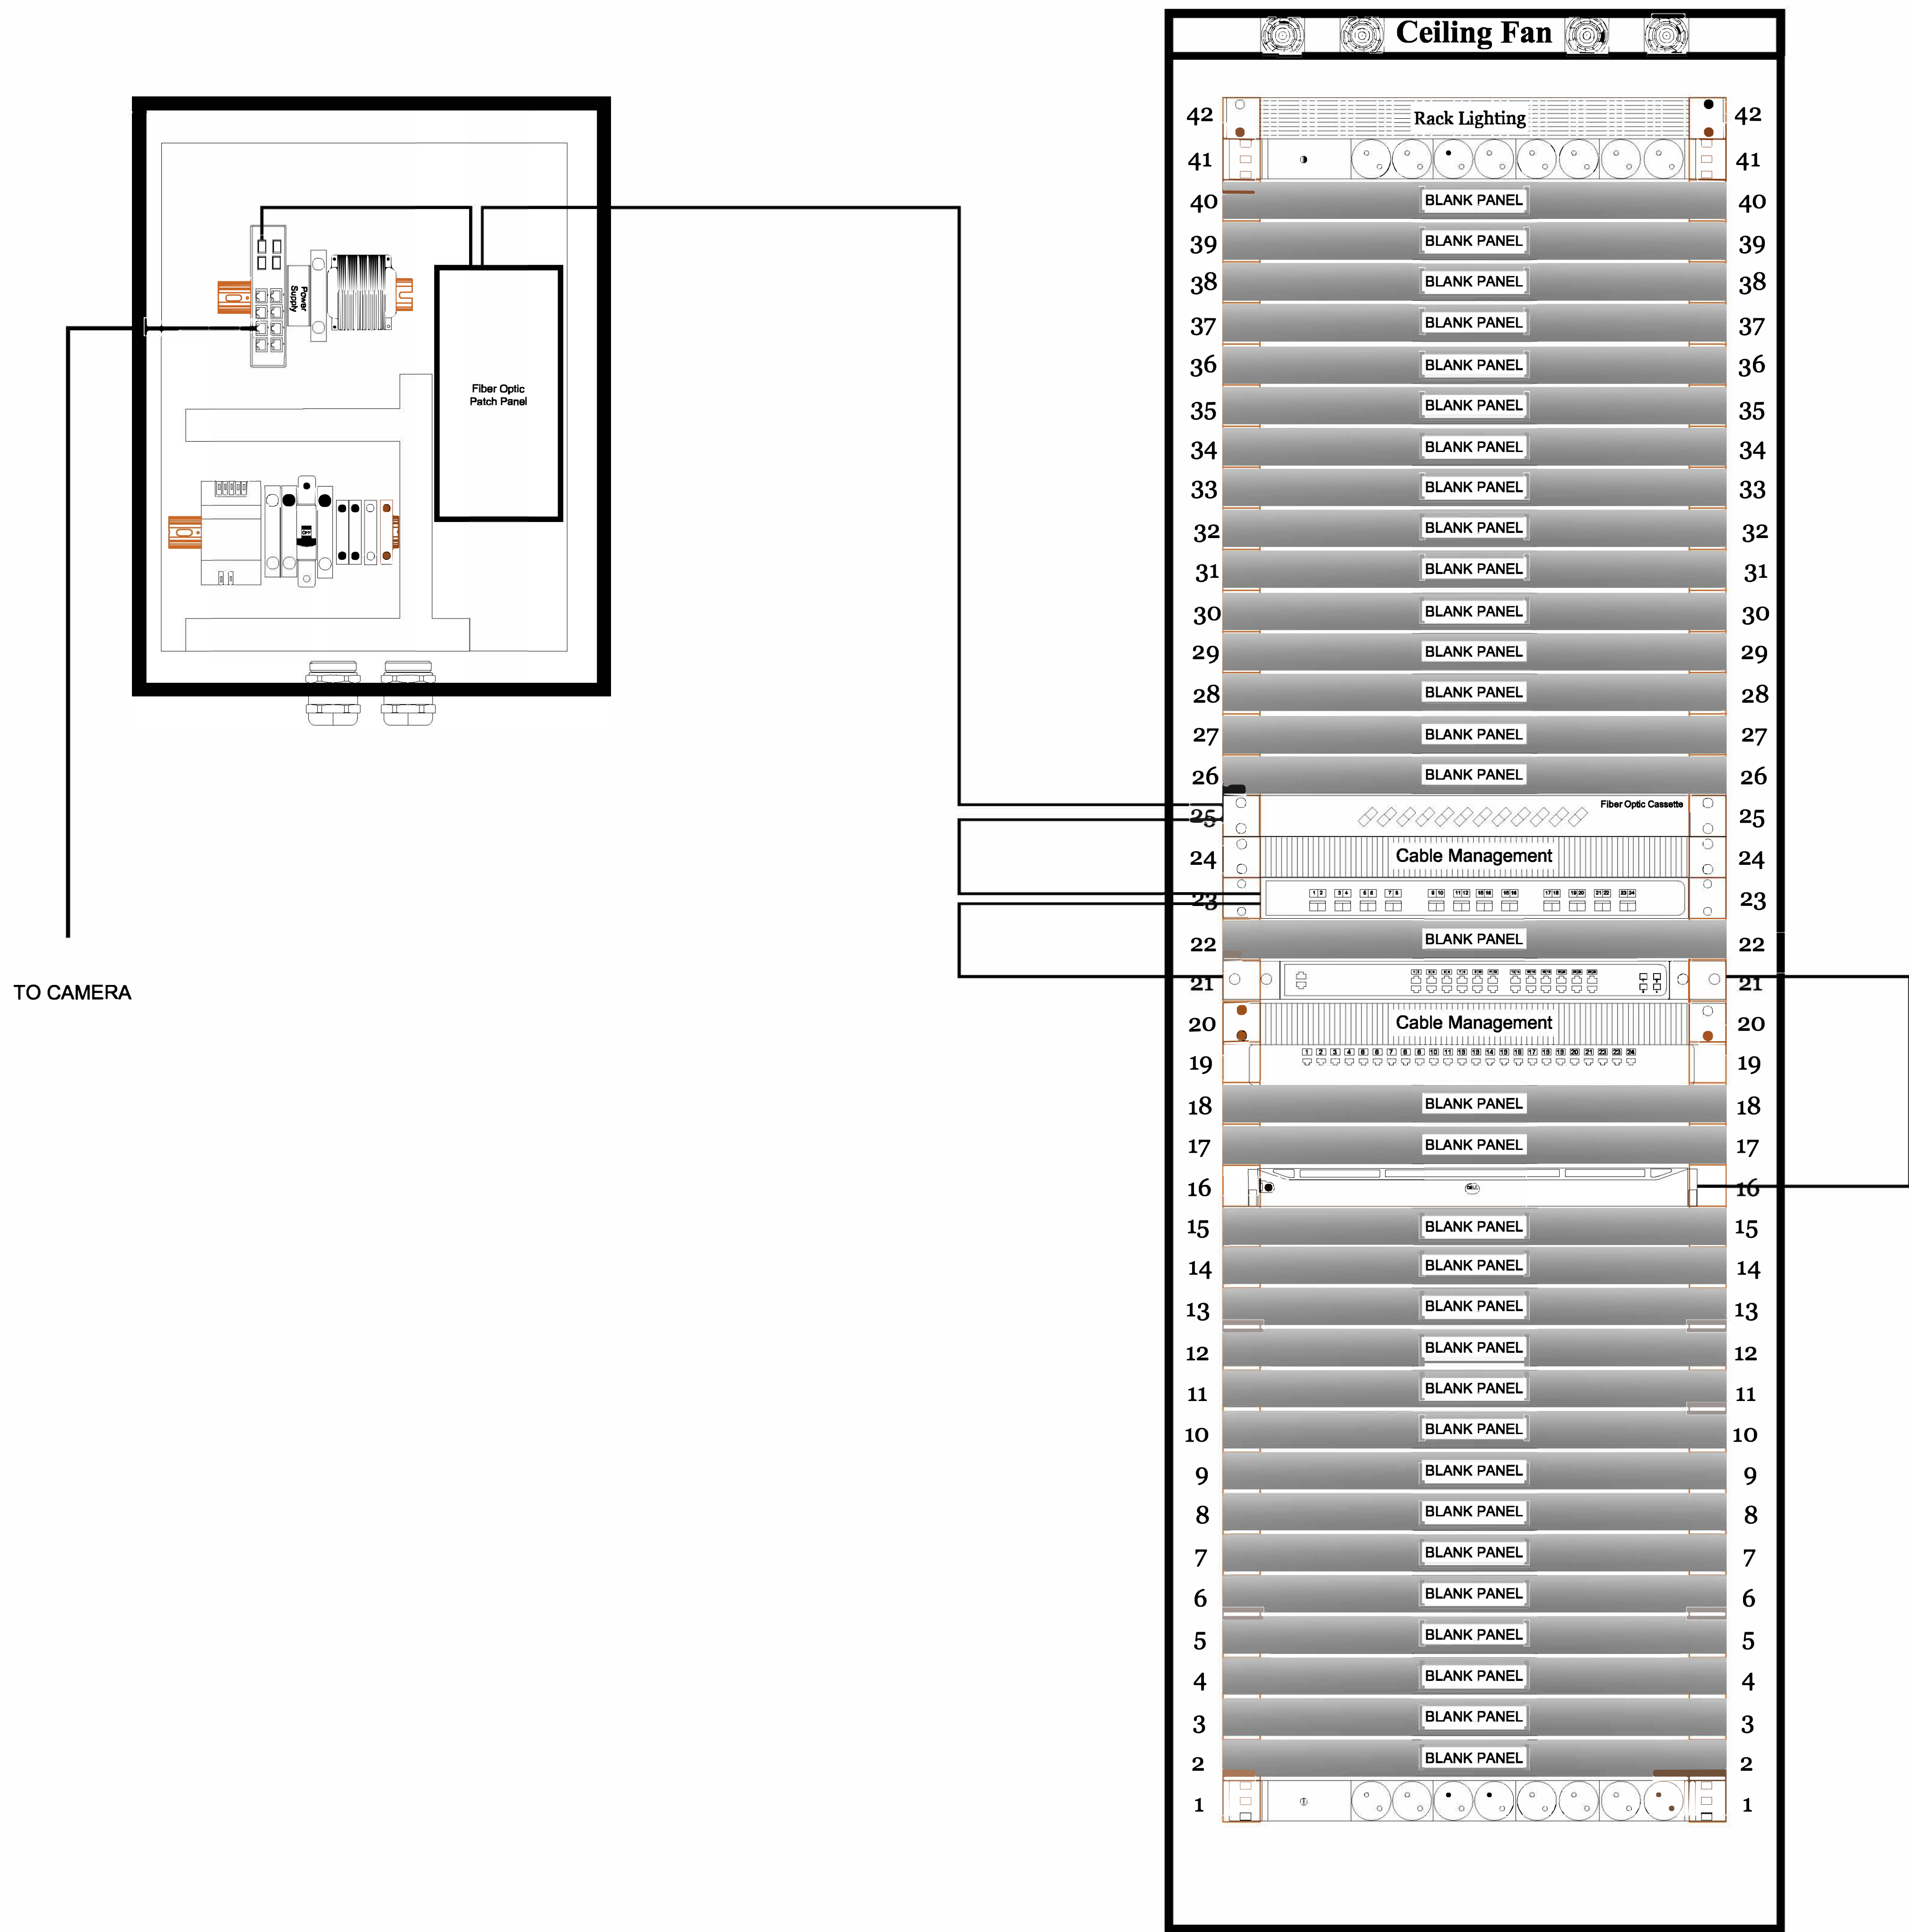

Schematic Network Wiring Diagram Between Local and Main Cabinet for CCTV systems

NOTES									
LEGEND									
Symbol		Description					Quantity		
		WS-C3850- 24XS-E					1		
		WS-2960X-24PD-L					1		
		FIBER OPTIC PATCH PANEL					1		
		NETWORK PATCH PANEL 24PORT					1		
		CABLE MANAGEMENT					2		
		BLANKPANEL					32		
		DELL R330					1		
		RACK LIGHTING					1		
		POWER MODULE					2		
		OPTICH FIBER CABLE							
		CAT6 CABLE							
		CAT3 CABLE							

A


B

C

D

E

F

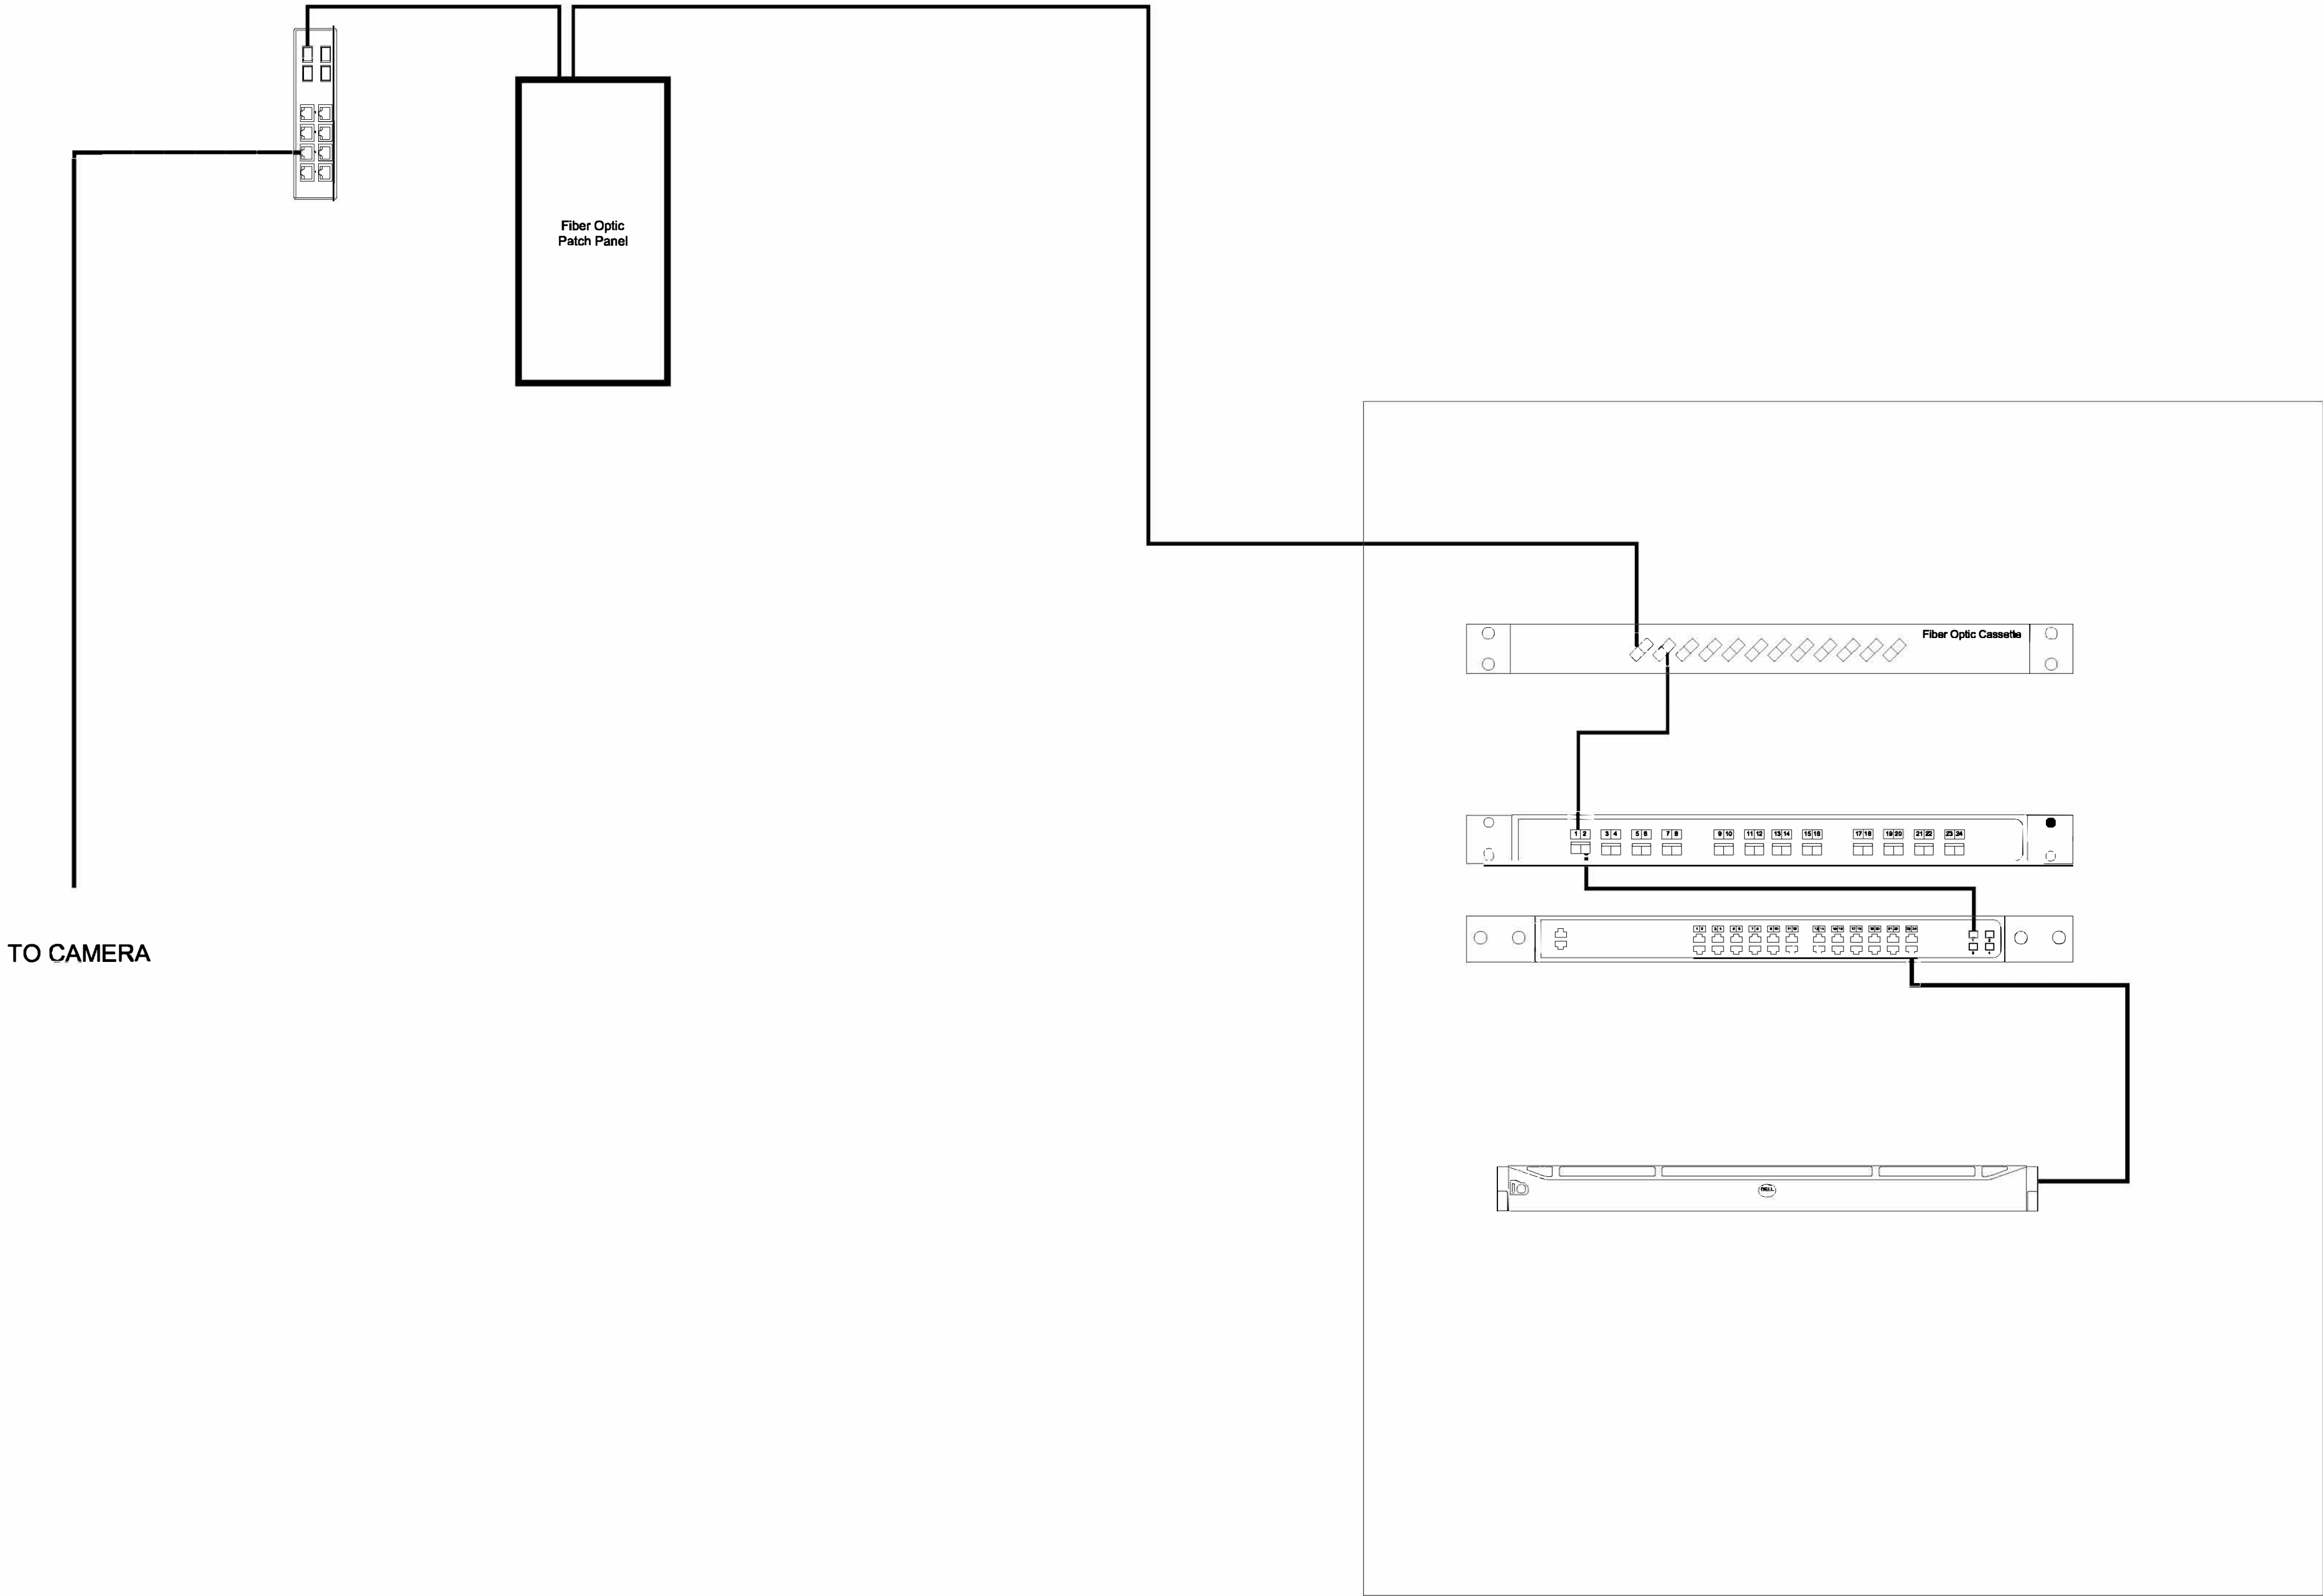

Network Wiring Diagram Between Local and Main Cabinet for CCTV systems

NOTES

LEGEND

Symbol	Description	Quantity
	WS-C3850- 24XS-E	1
	WS-2960X-24PD-L	1
	FIBER OPTIC PATCH PANEL	1
	NETWORK PATCH PANEL 24PORT	1
	CABLE MANAGEMENT	2
	BLANKPANEL	32
	DELL R330	1
	RACK LIGHTING	1
	POWER MODULE	2
	OPTICH FIBER CABLE	
	CAT6 CABLE	
	CAT3 CABLE	

REFERENCE DRAWINGS

DWG. NO.	DWG. TITLE
Telecom Design Philosophy	1337-DE-TL-PH-001
Telecom System Layout-AREA	1337-DE-TL-LY-003-B0

01	08/25/2021	A.Hassemi	A.Amirabadi	M.Movafagh	IFC
01	08/24/2021	A.Hassemi	A.Amirabadi	M.Movafagh	Issued for Approval
A0	06/08/2021	A.Hassemi	A.Amirabadi	M.Movafagh	Issued for Review(IFR)
REV.	DATE	DESIGN	CHECKED	APPROVED	DESCRIPTION

CONSULTANT :



CLIENT :


Jey Oil Refining Co.


PROJECT:
BANDAR ABBAS BITUMEN PRODUCTION AND STORAGE PLANT

CONTRACTOR:


PETROTECHSUN INTERNATIONAL
COMPANY


DRAWING TITLE :
Wiring Diagram for CCTV

PROJ. CODE	PHASE	DISC.	DOC. TYPE	SERIAL. NO.	REV.	SIZE	SCALE	SHEET NO.
1337	DE	TL	DI	002	A1	A3	-	2 OF 7

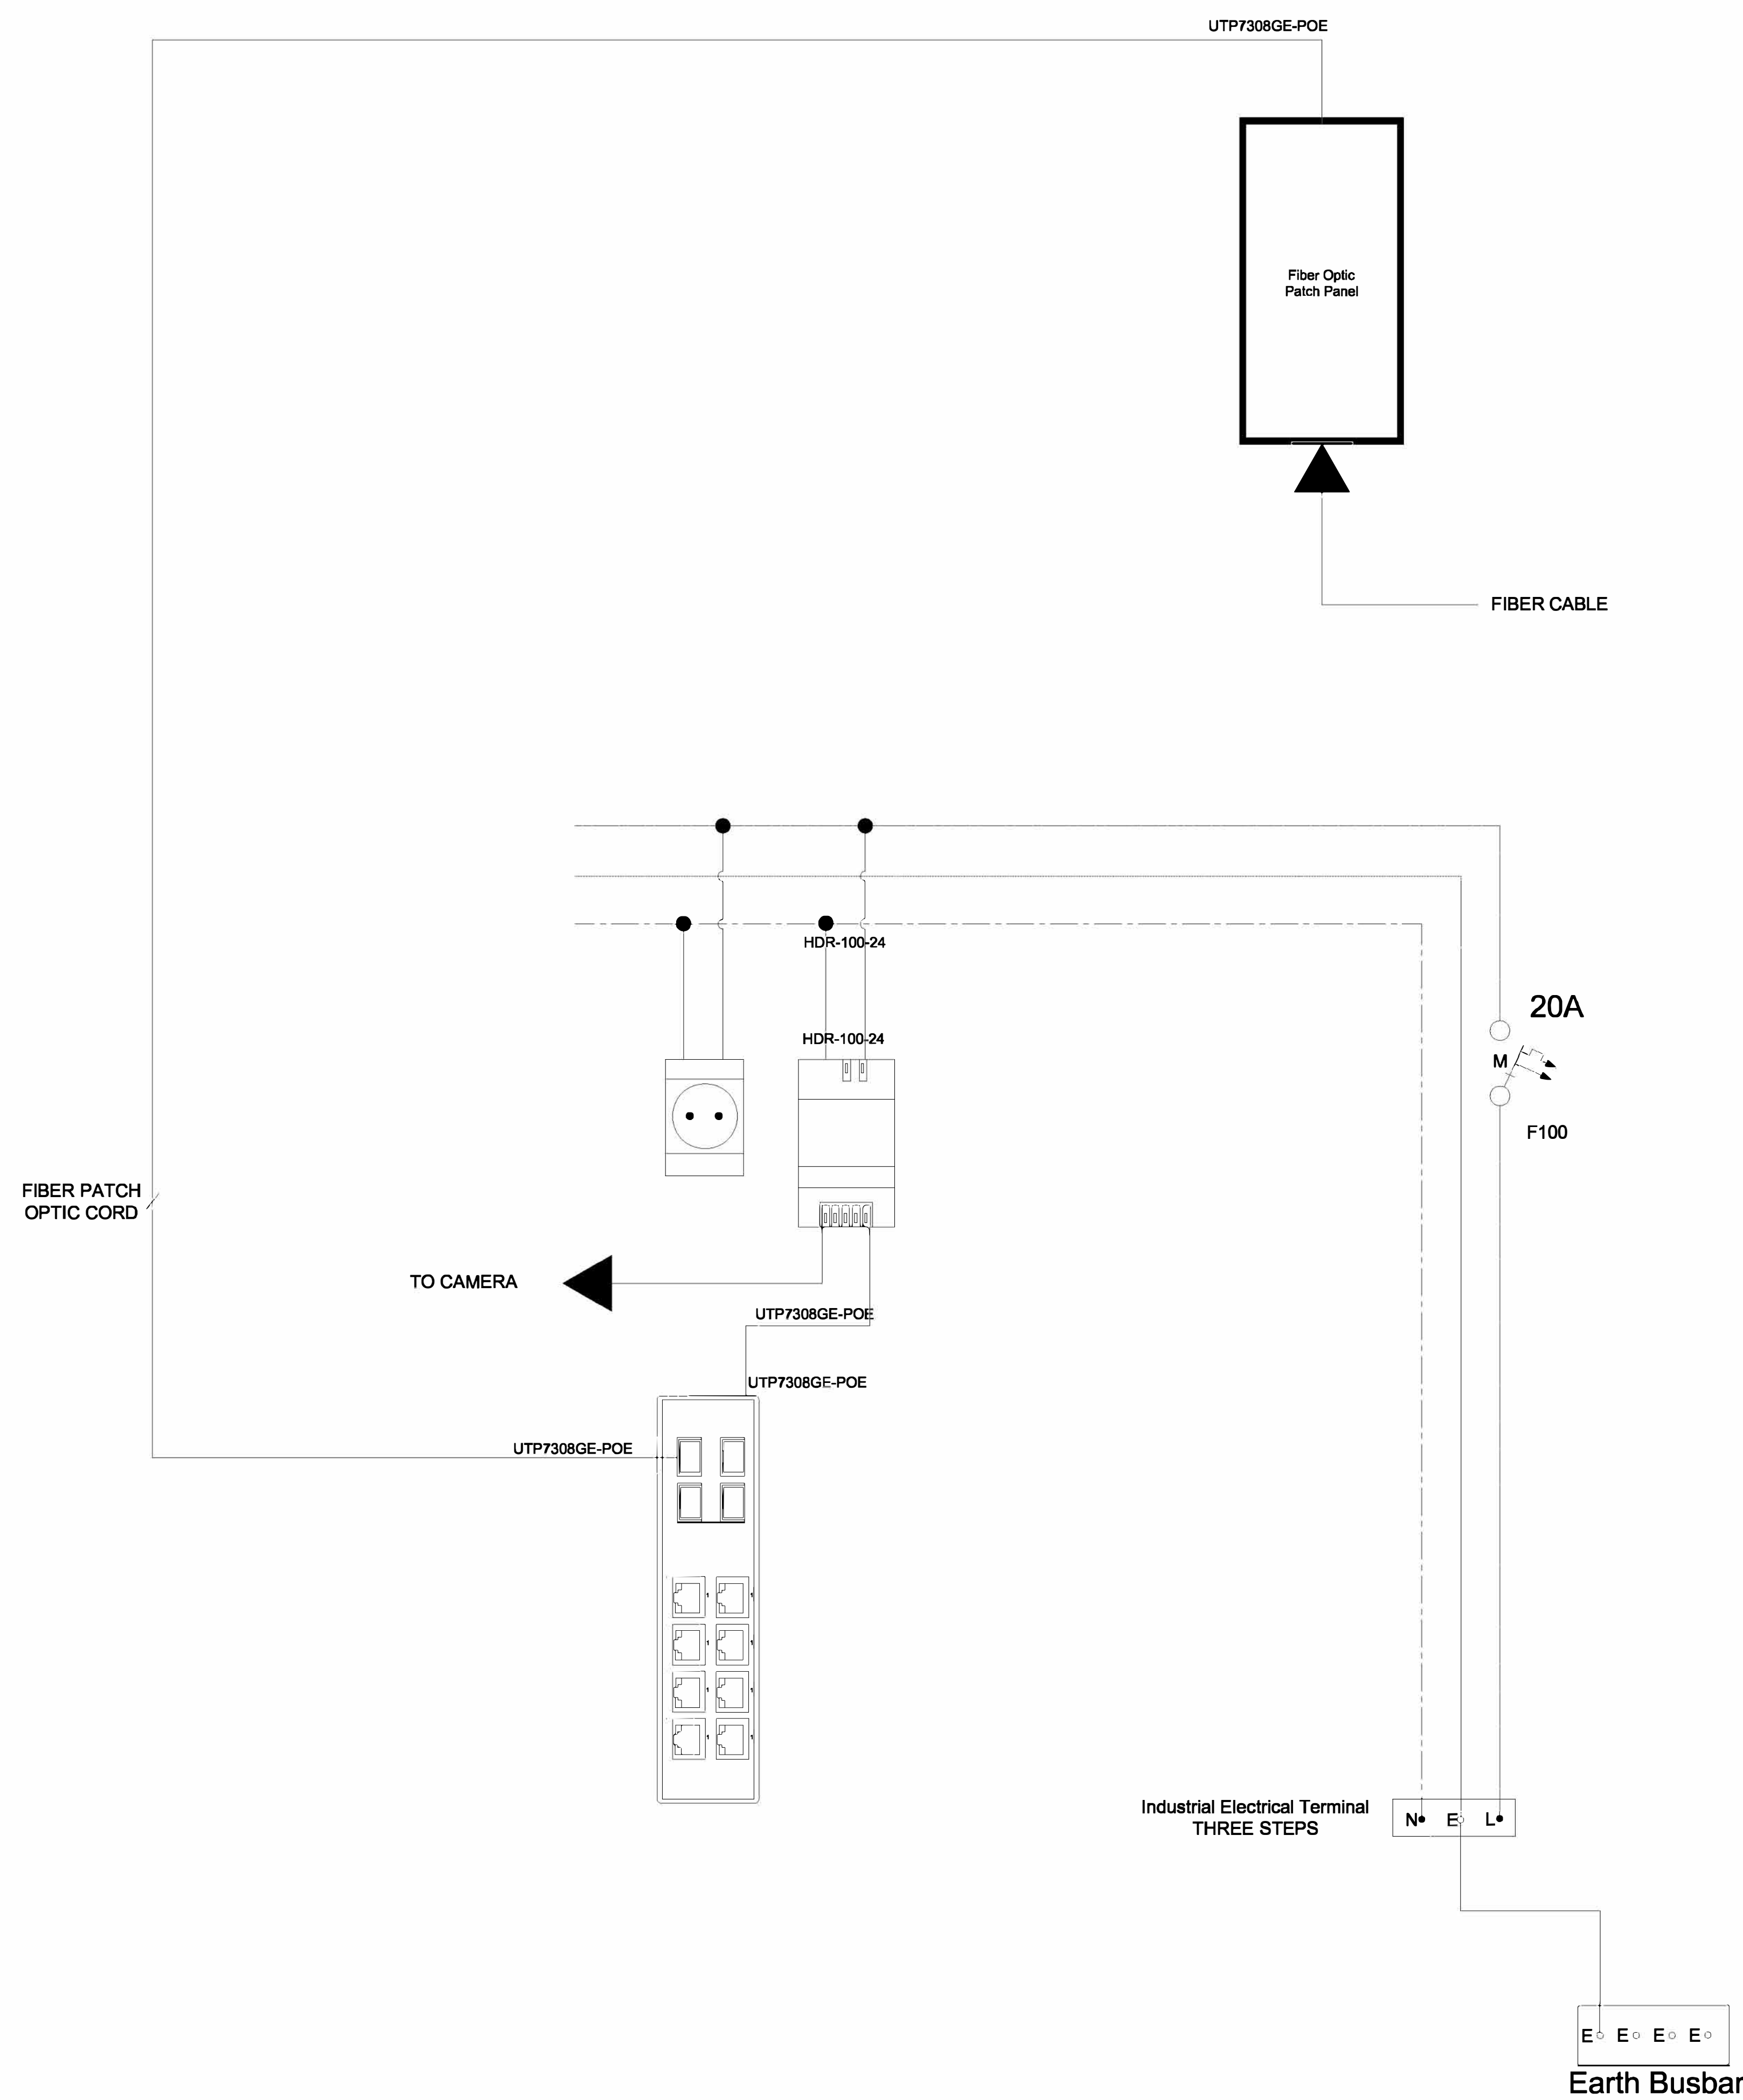


Wiring Diagram Of Local Cabinet for CCTV systems

[illegible]

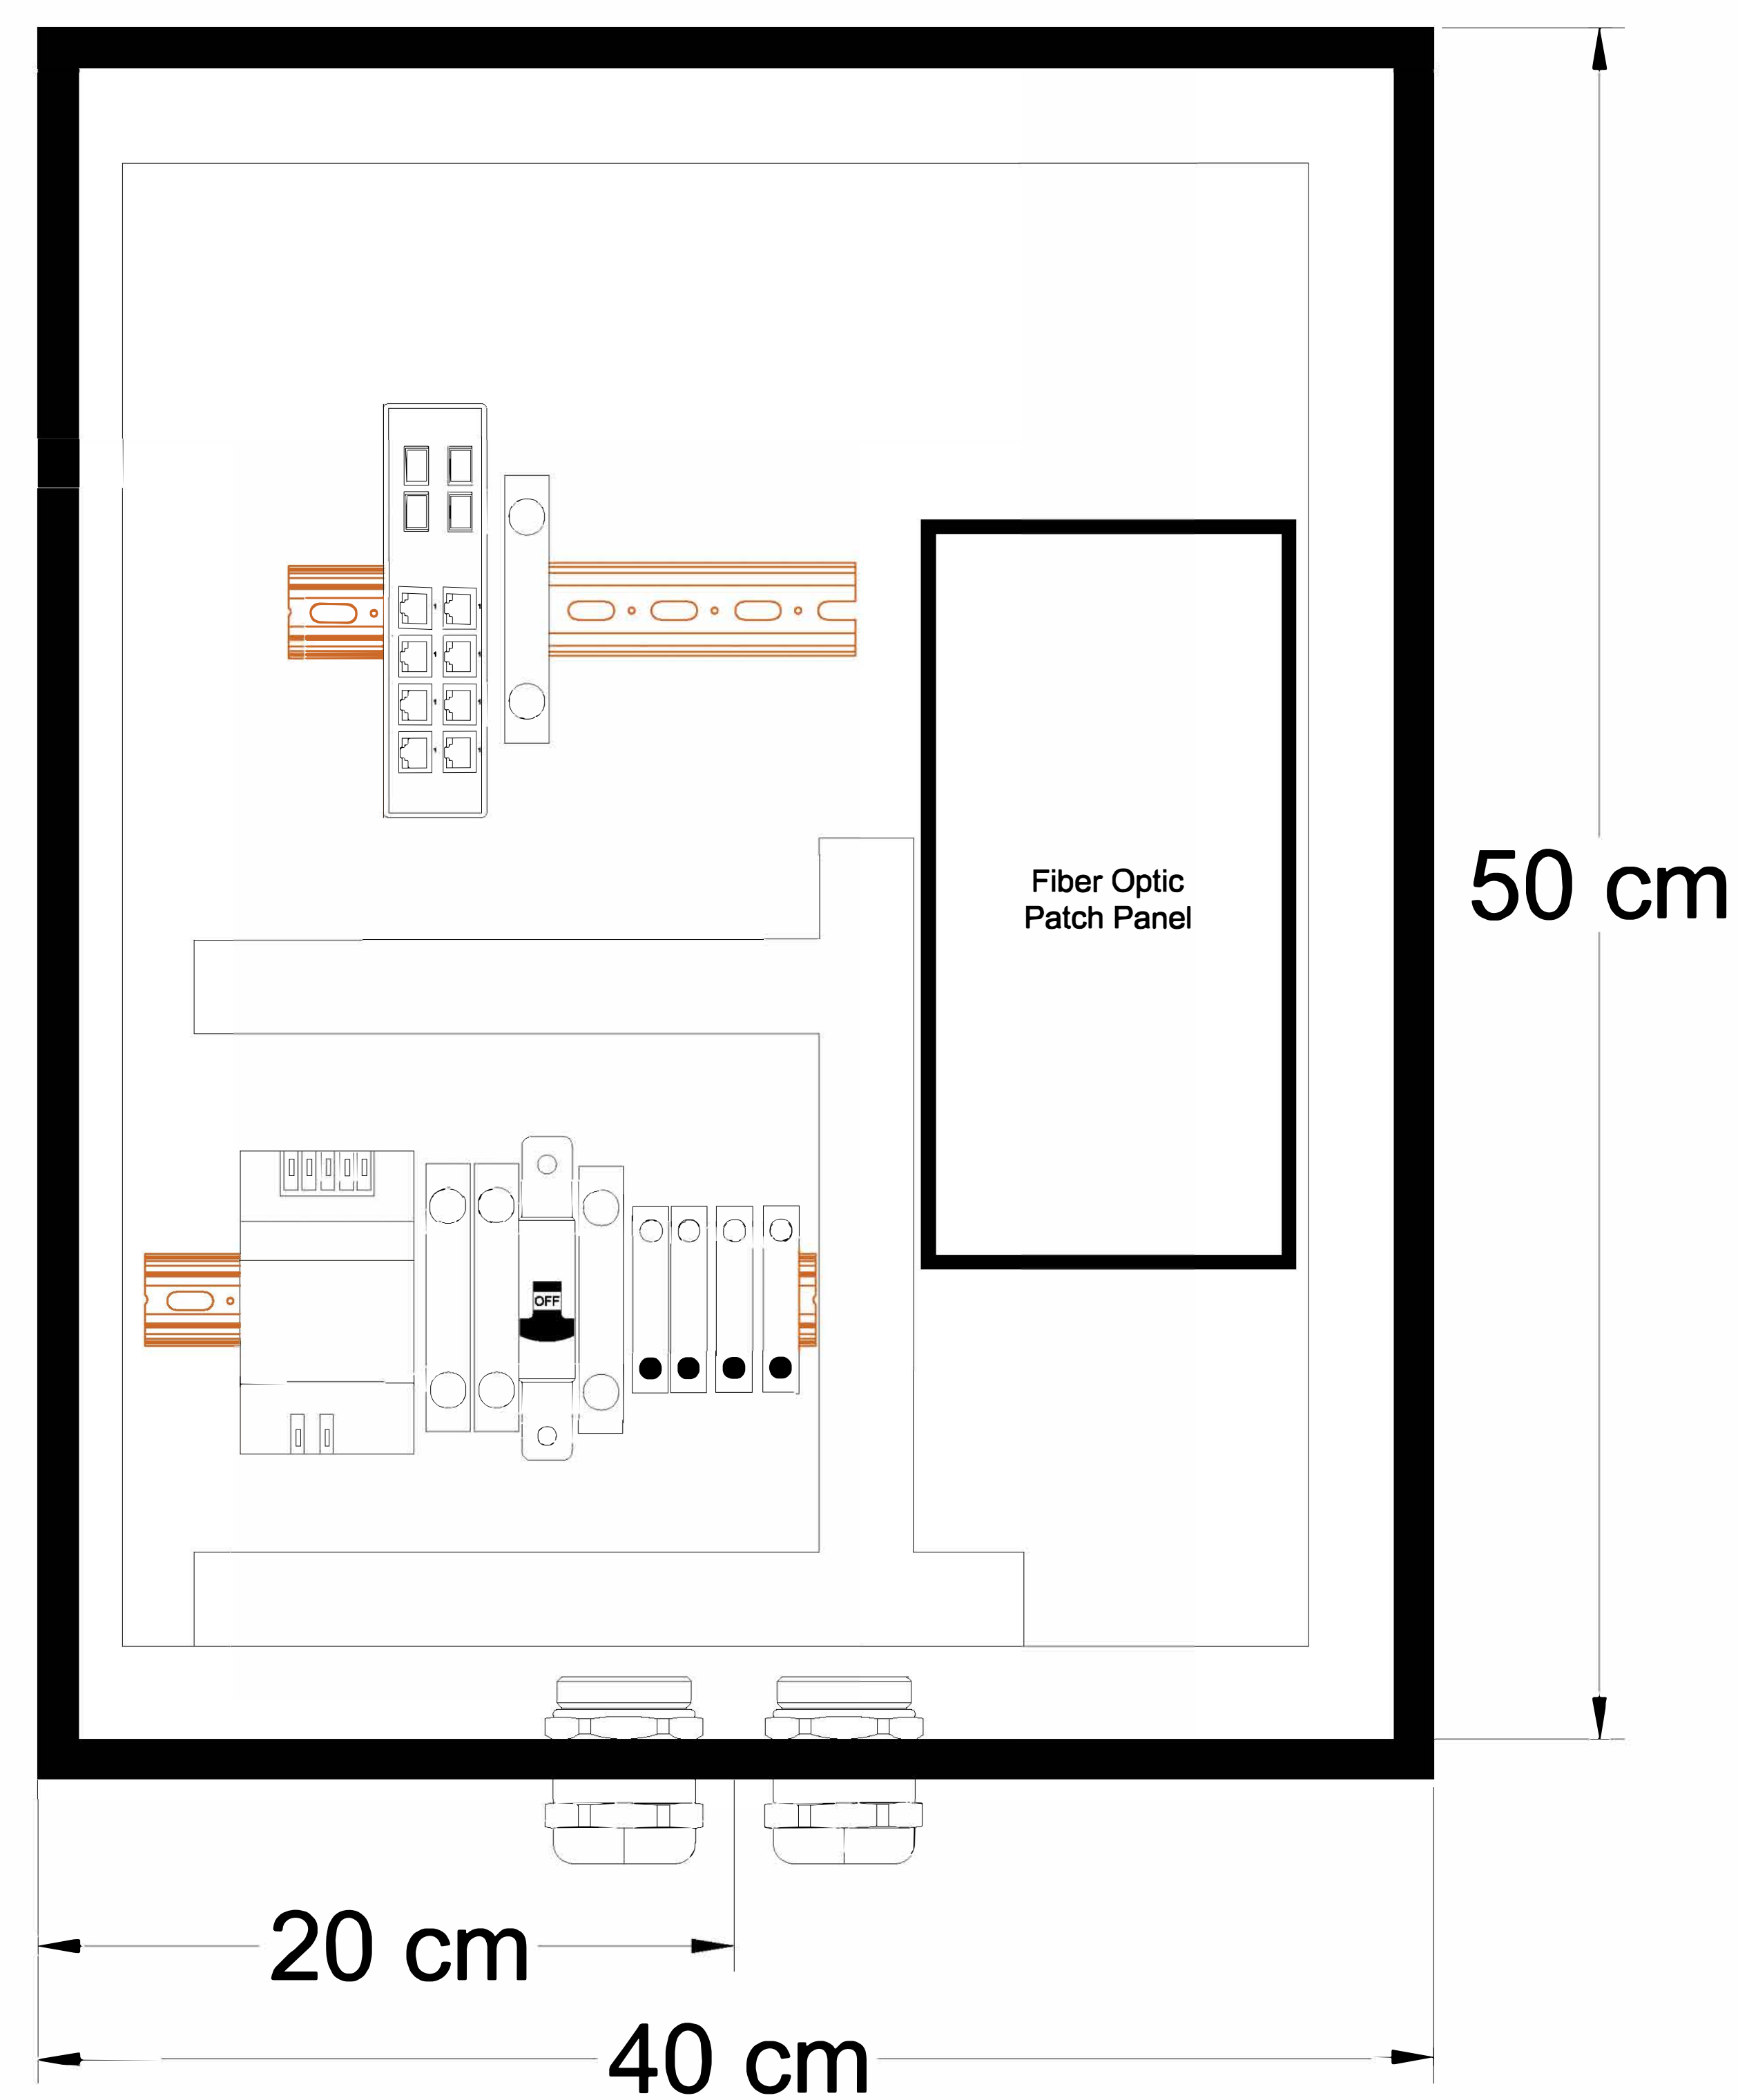


Arrangement Of Local Cabinet for CCTV systems

NOTES									
LEGEND									
Symbol		Description				Quantity			
		WS-C3850- 24XS-E				1			
		WS-2960X-24PD-L				1			
		FIBER OPTIC PATCH PANEL				1			
		NETWORK PATCH PANEL 24PORT				1			
		CABLE MANAGEMENT				2			
		BLANKPANEL				32			
		DELL R330				1			
		RACK LIGHTING				1			
		POWER MODULE				2			
		OPTICH FIBER CABLE							
		CAT6 CABLE							
		CAT3 CABLE							
REFERENCE DRAWINGS									
DWG. NO.					DWG. TITLE				
Telecom Design Philosophy					1337-DE-TL-PH-001				
Telecom System Layout-AREA					1337-DE-TL-LY-003-B0				
B0	08/25/2021	A.Hashemi	A.Amirabadi	M.Movafagh	IFC ^{AL} Approval				
A1	05/04/2021	A.Hashemi	A.Amirabadi	M.Movafagh	Issued for Approval				
A0	06/08/2021	A.Hashemi	A.Amirabadi	M.Movafagh	Issued for Review(IFR)				
REV.	DATE	DESIGN	CHECKED	APPROVED	DESCRIPTION				
CONSULTANT :					CLIENT :				
PROJECT:									
BANDAR ABBAS BITUMEN PRODUCTION AND STORAGE PLANT									
CONTRACTOR:									
DRAWING TITLE :									
Wiring Diagram for CCTV									
PROJ. CODE	PHASE	DISC.	DOC. TYPE	SERIAL. NO.	REV.	SIZE	SCALE	SHEET NO.	
1337	DE	TL	DI	002	A1	A3	-	5 OF 7	

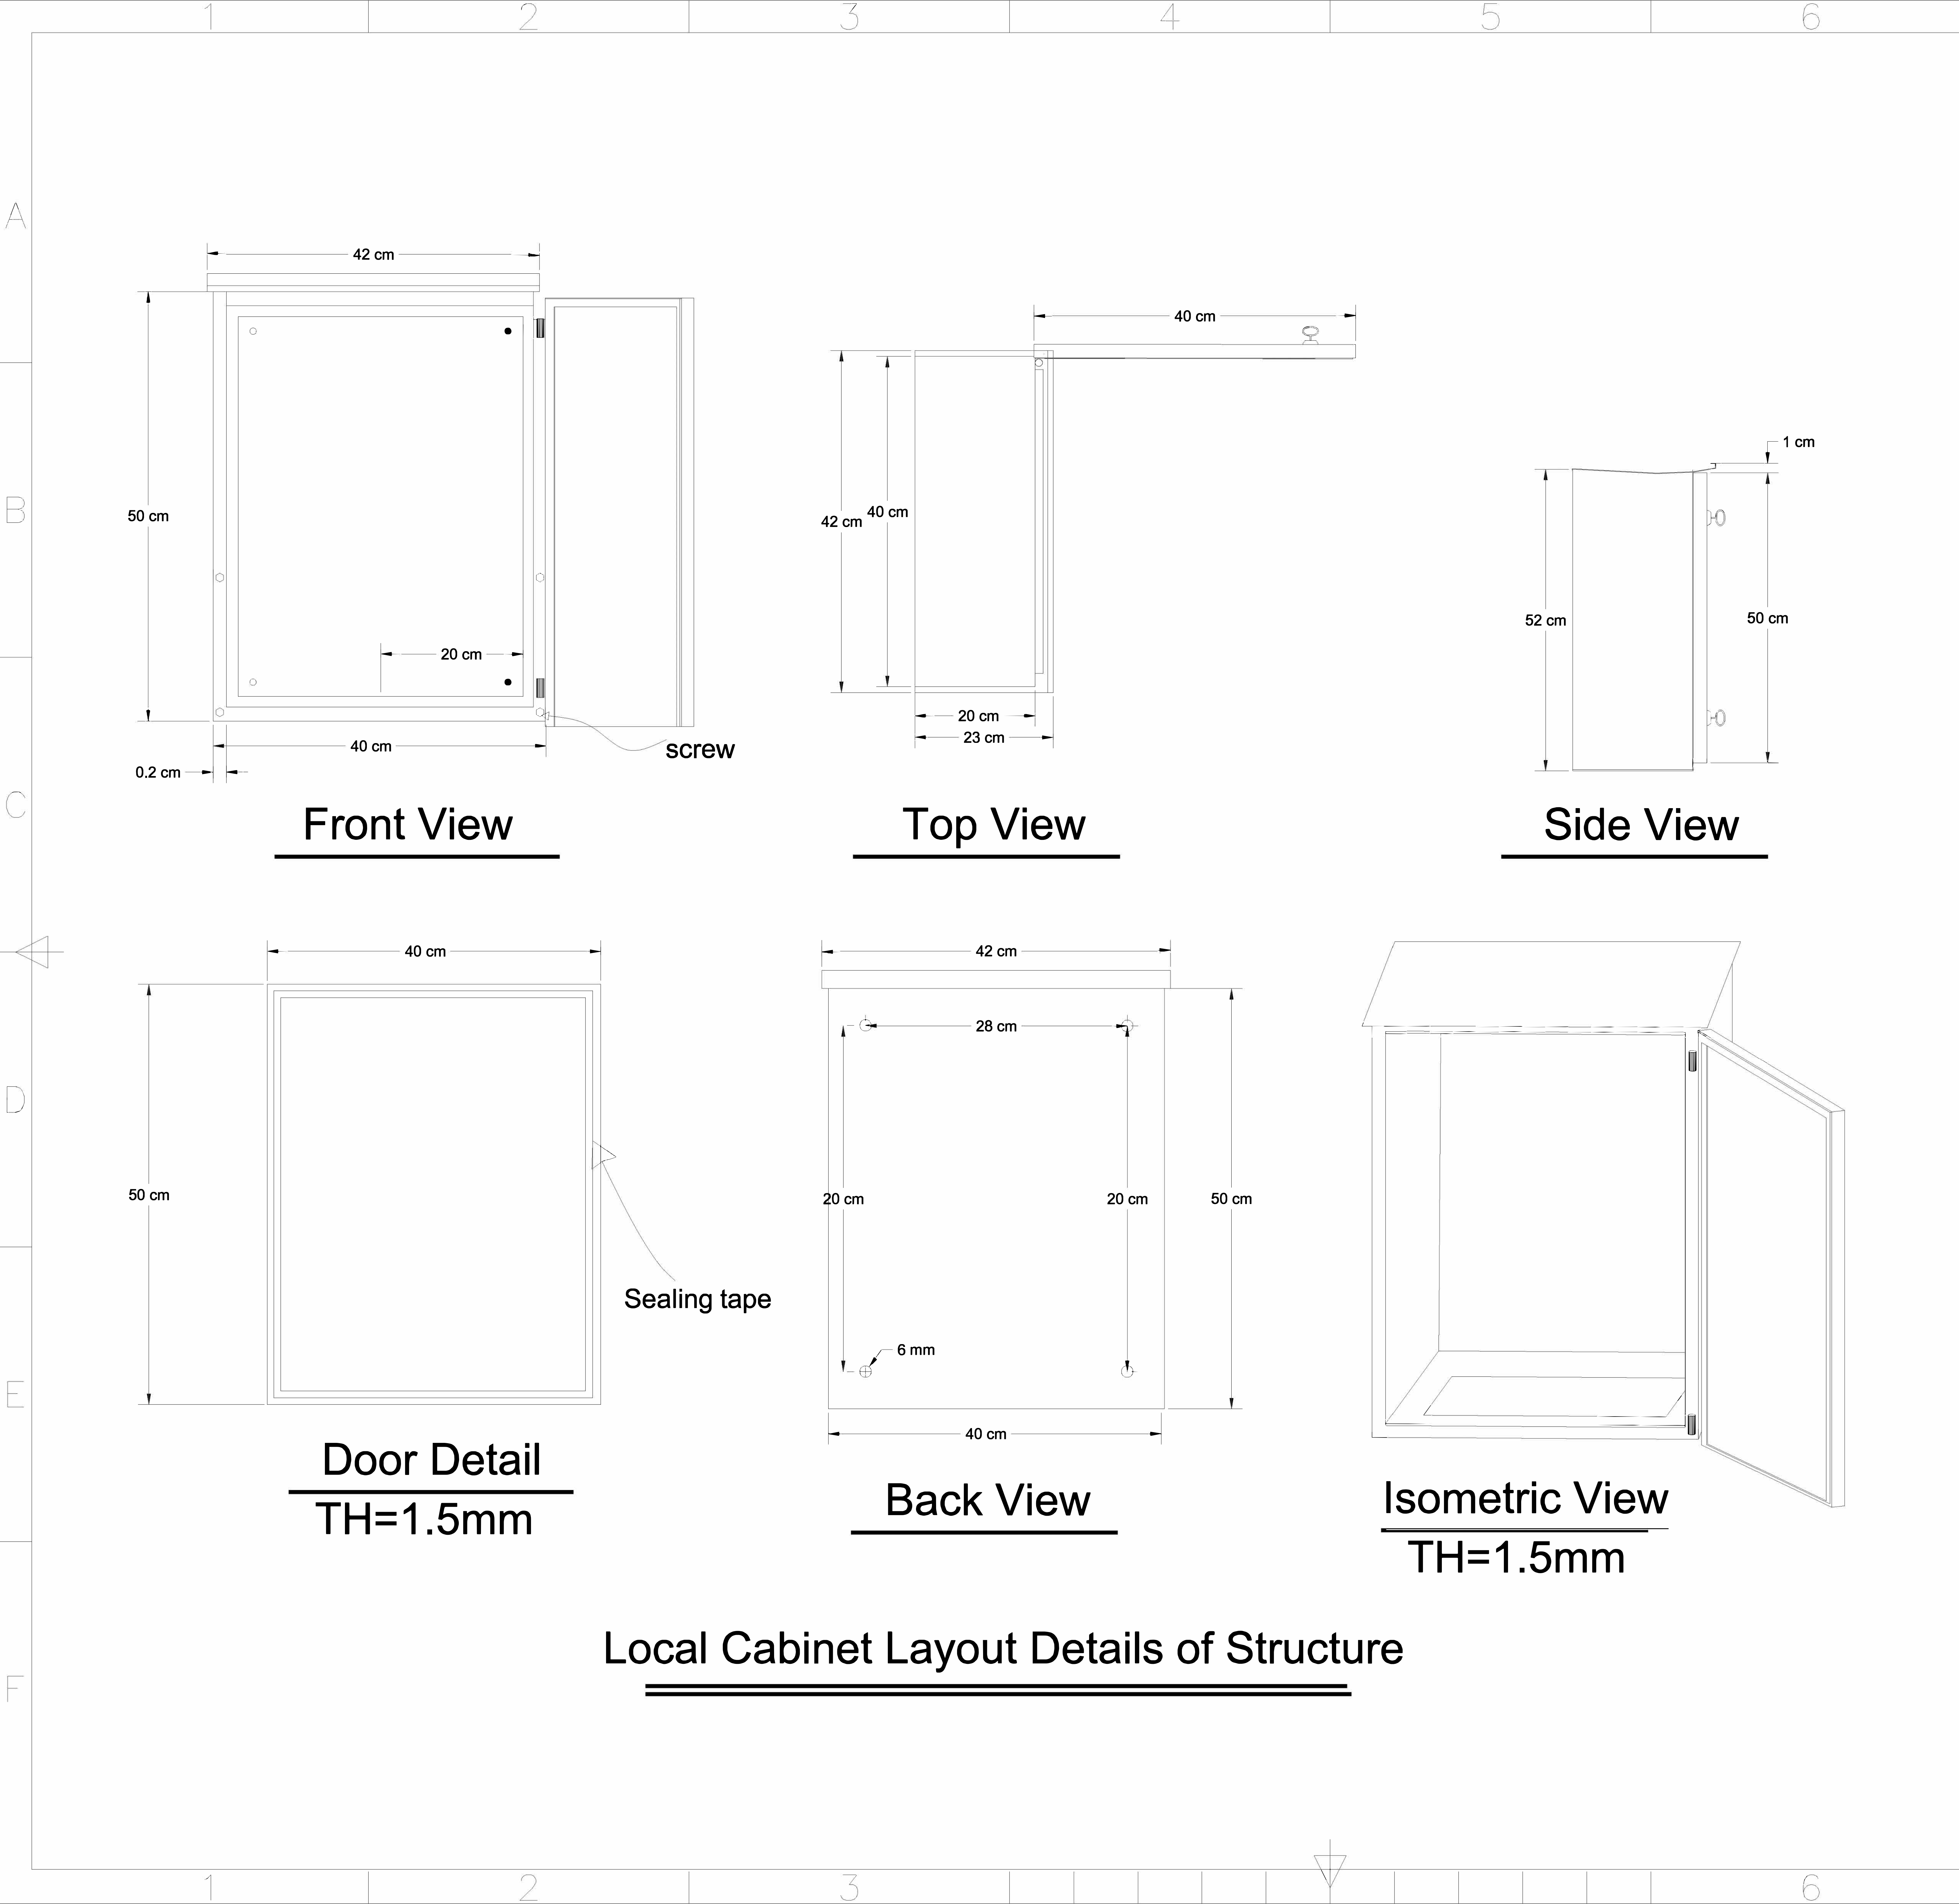


Local Cabinet Layout Details of Structure

NOTES																			
LEGEND																			
Symbol		Description				Quantity													
		WS-C3850- 24XS-E				1													
		WS-2960X-24PD-L				1													
		FIBER OPTIC PATCH PANEL				1													
		NETWORK PATCH PANEL 24PORT				1													
		CABLE MANAGEMENT				2													
		BLANKPANEL				32													
		DELL R330				1													
		RACK LIGHTING				1													
		POWER MODULE				2													
		OPTICH FIBER CABLE																	
		CAT6 CABLE																	
		CAT3 CABLE																	
										REFERENCE DRAWINGS									
										DWG. NO.					DWG. TITLE				
										Telecom Design Philosophy					1337-DE-TL-PH-001				
										Telecom System Layout-AREA					1337-DE-TL-LY-003-B0				

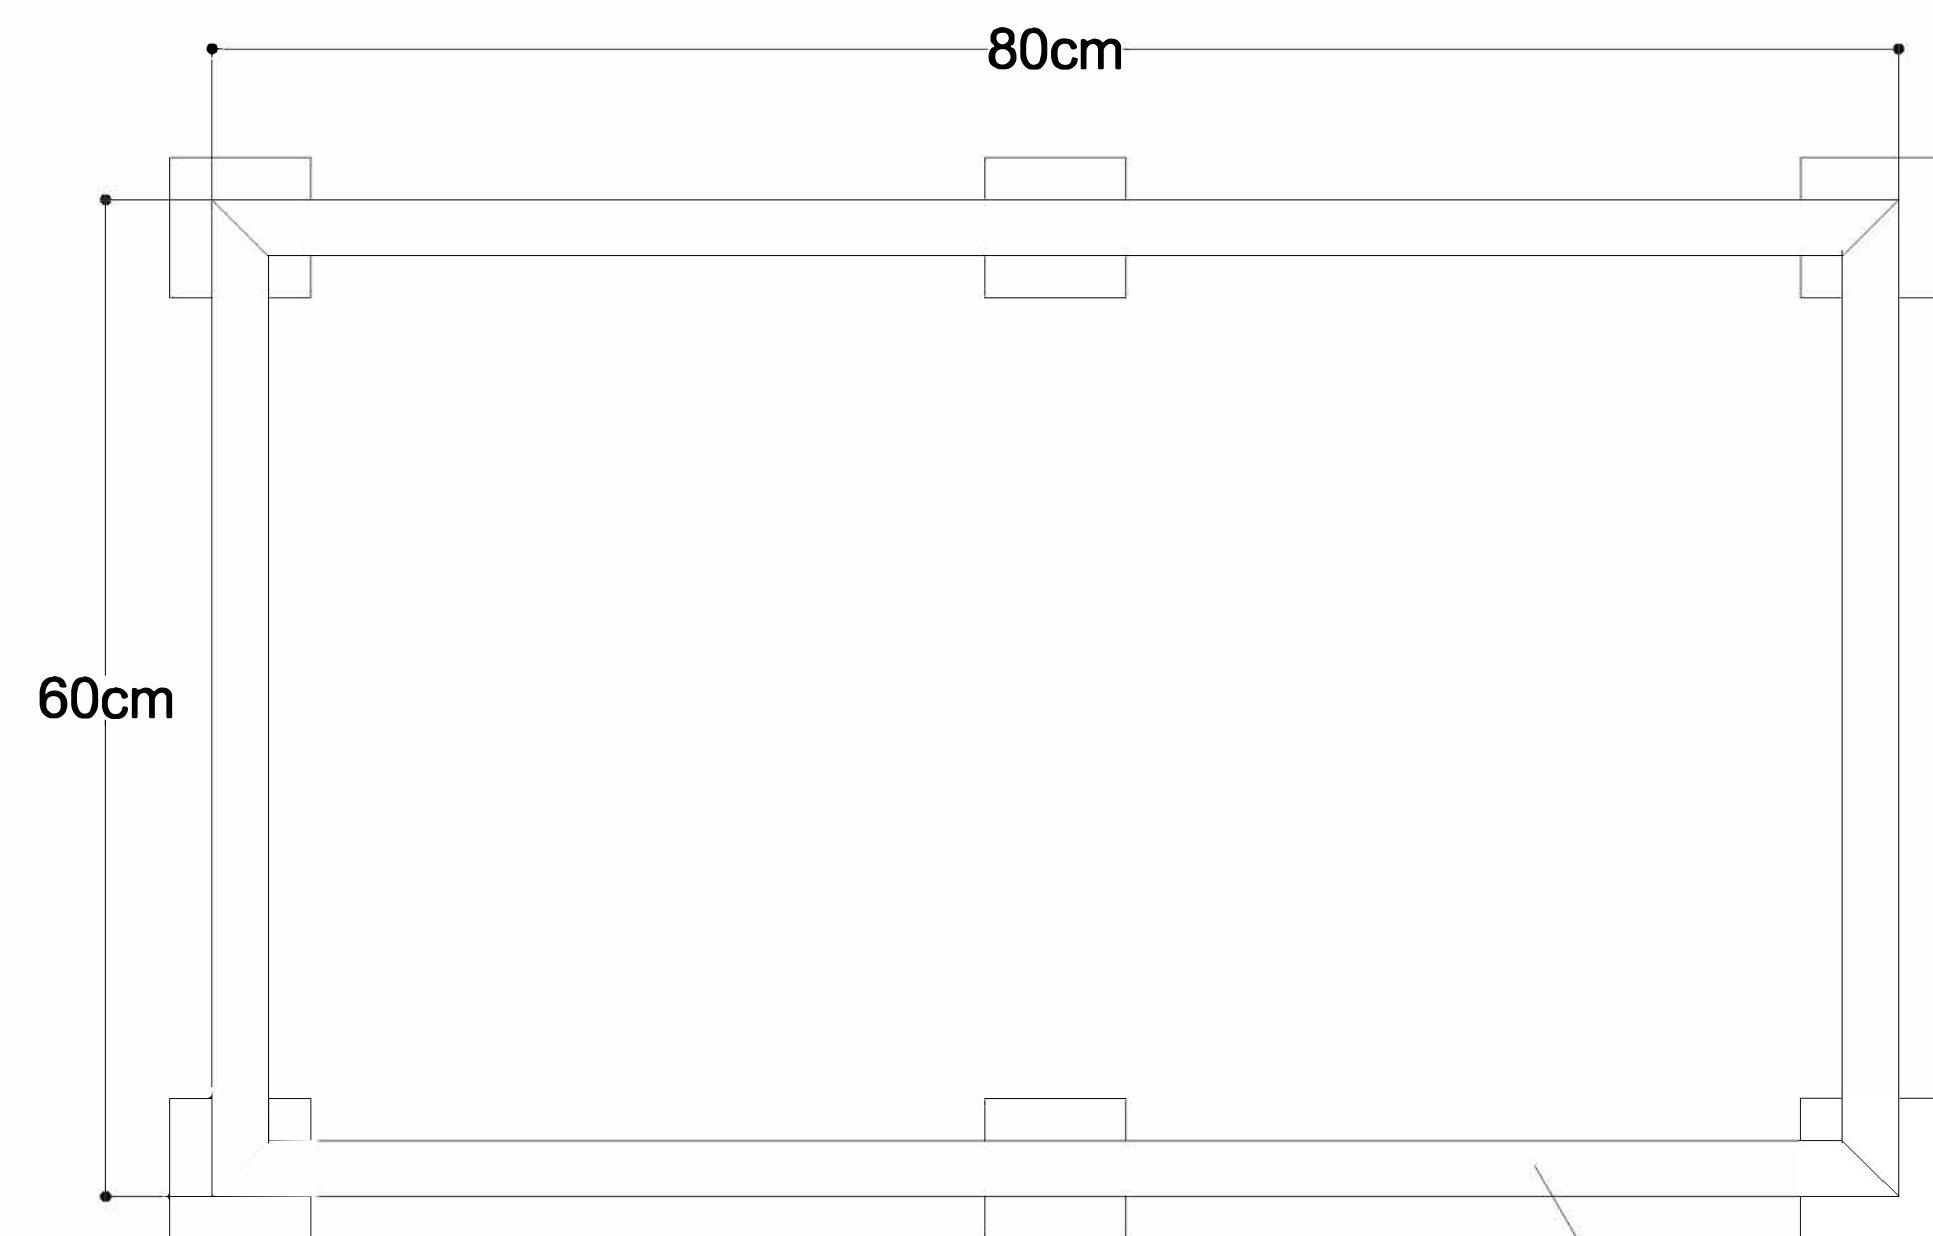


Top View

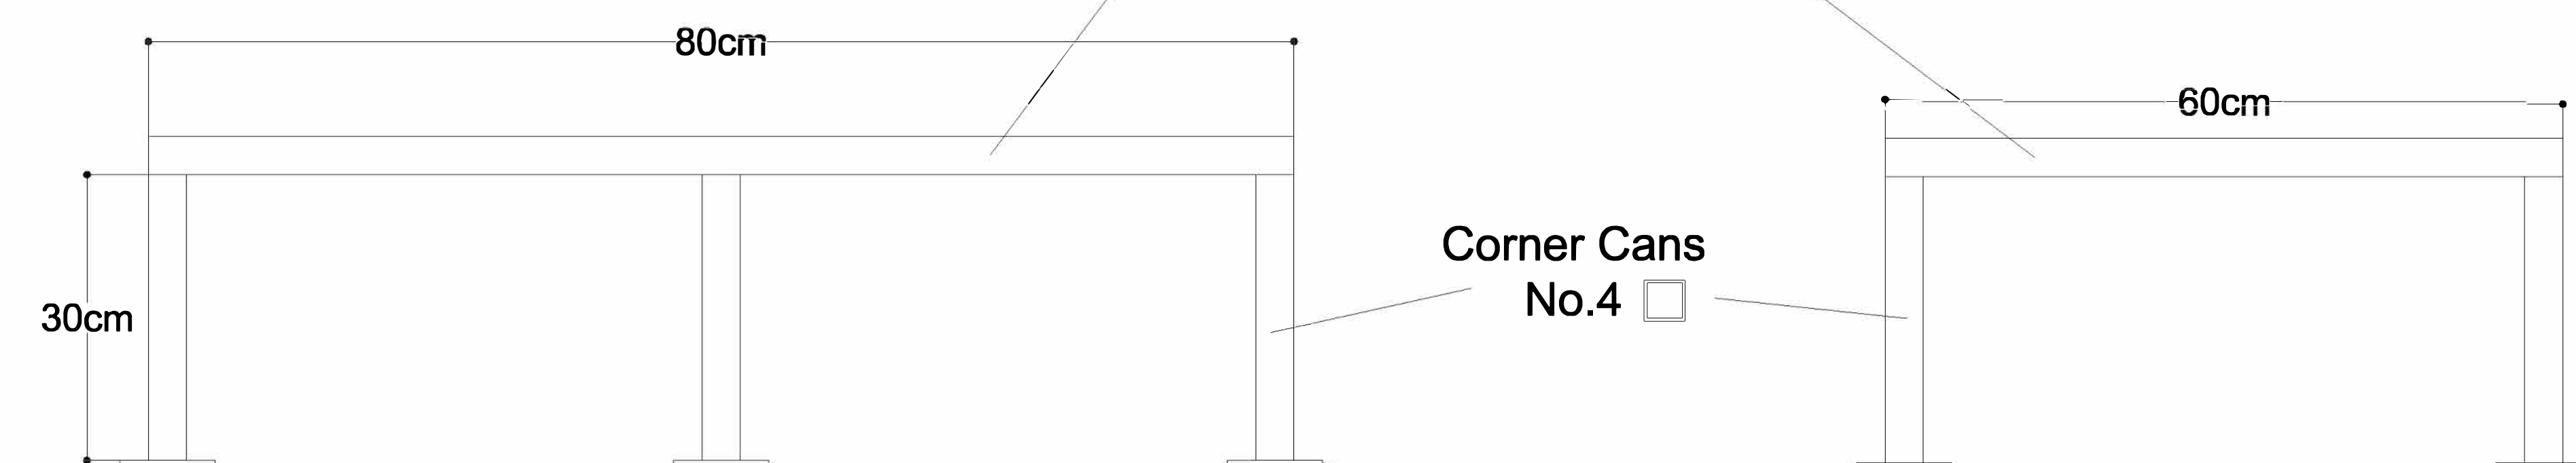

Side View

Front View

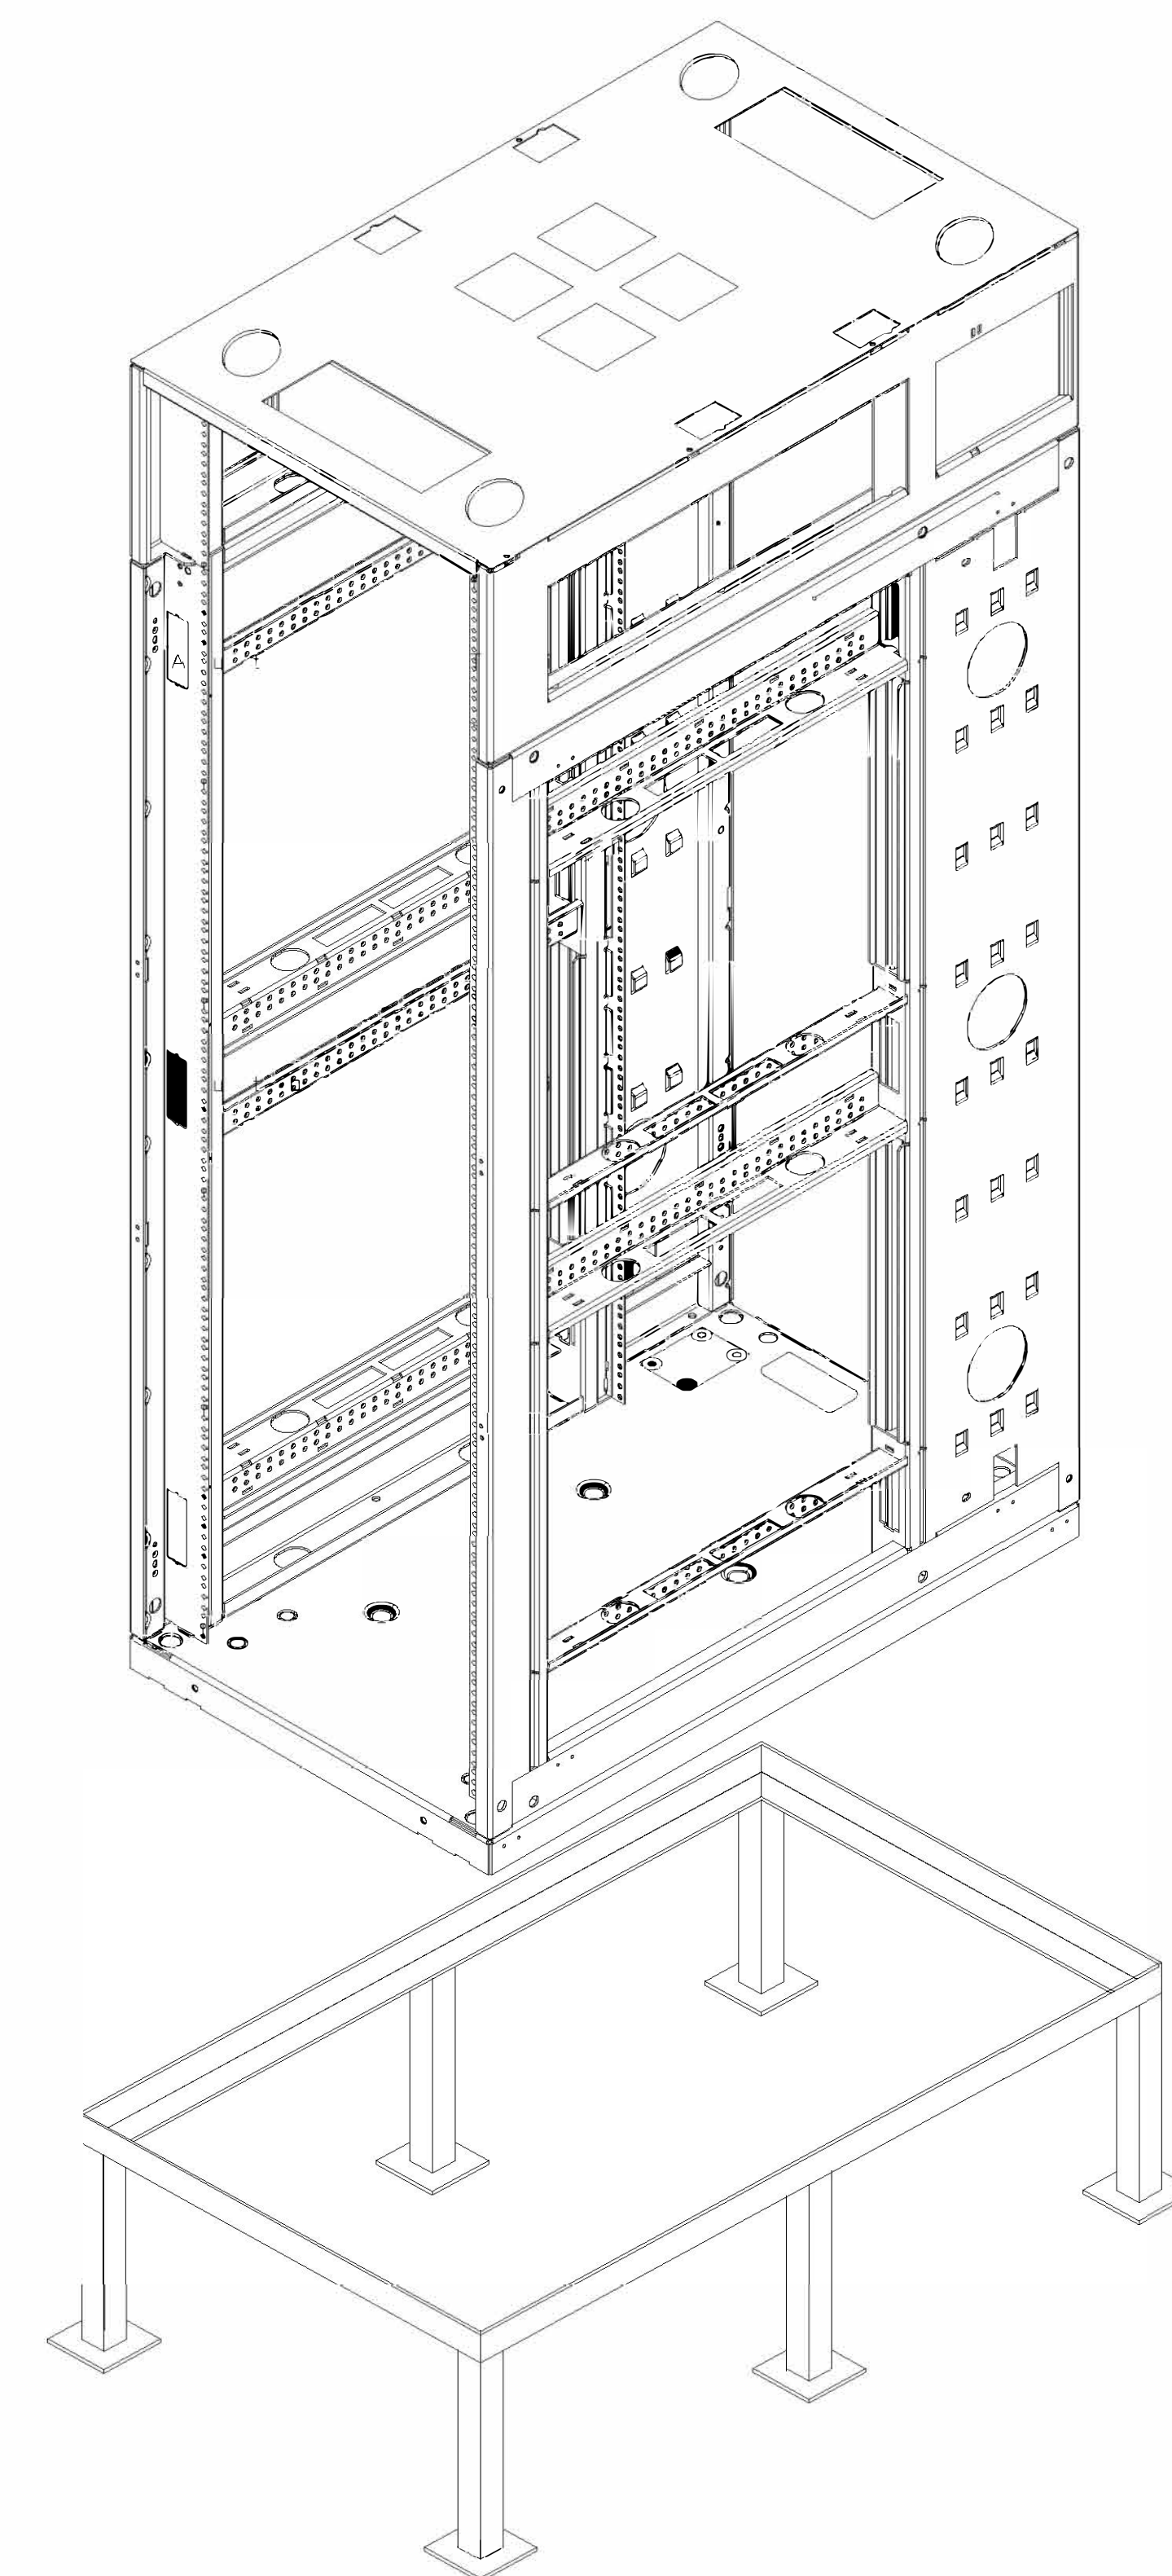

Isometric View

Main Cabinet Layout Details of Structure

NOTES

LEGEND

Symbol	Description	Quantity
	WS-C3850- 24XS-E	1
	WS-2960X-24PD-L	1
	FIBER OPTIC PATCH PANEL	1
	NETWORK PATCH PANEL 24PORT	1
	CABLE MANAGEMENT	2
	BLANKPANEL	32
	DELL R330	1
	RACK LIGHTING	1
	POWER MODULE	2
	OPTICH FIBER CABLE	
	CAT6 CABLE	
	CAT3 CABLE	

REFERENCE DRAWINGS

DWG. NO.	DWG. TITLE
Telecom Design Philosophy	1337-DE-TL-PH-001
Telecom System Layout-AREA	1337-DE-TL-LY-008-B0

01	08/25/2021	A.Hashemi	A.Amirabadi	M.Movafagh	IFC
01	08/24/2021	A.Hashemi	A.Amirabadi	M.Movafagh	Issued for Approval
A0	08/08/2021	A.Hashemi	A.Amirabadi	M.Movafagh	Issued for Review(IFR)
REV.	DATE	DESIGN	CHECKED	APPROVED	DESCRIPTION

CONSULTANT :	CLIENT :

PROJECT:
BANDAR ABBAS BITUMEN PRODUCTION AND STORAGE PLANT

CONTRACTOR:

DRAWING TITLE :
Wiring Diagram for CCTV

PROJ. CODE	PHASE	DISC.	DOC. TYPE	SERIAL. NO.	REV.	SIZE	SCALE	SHEET NO.
1337	DE	TL	DI	002	A1	A3	-	7 OF 7